


SCHEMATIC DIAGRAM* IT ROOMS / PASSIVE INFRASTRUCTURE BY EXAMPLE BUILDINGTYPE G2.

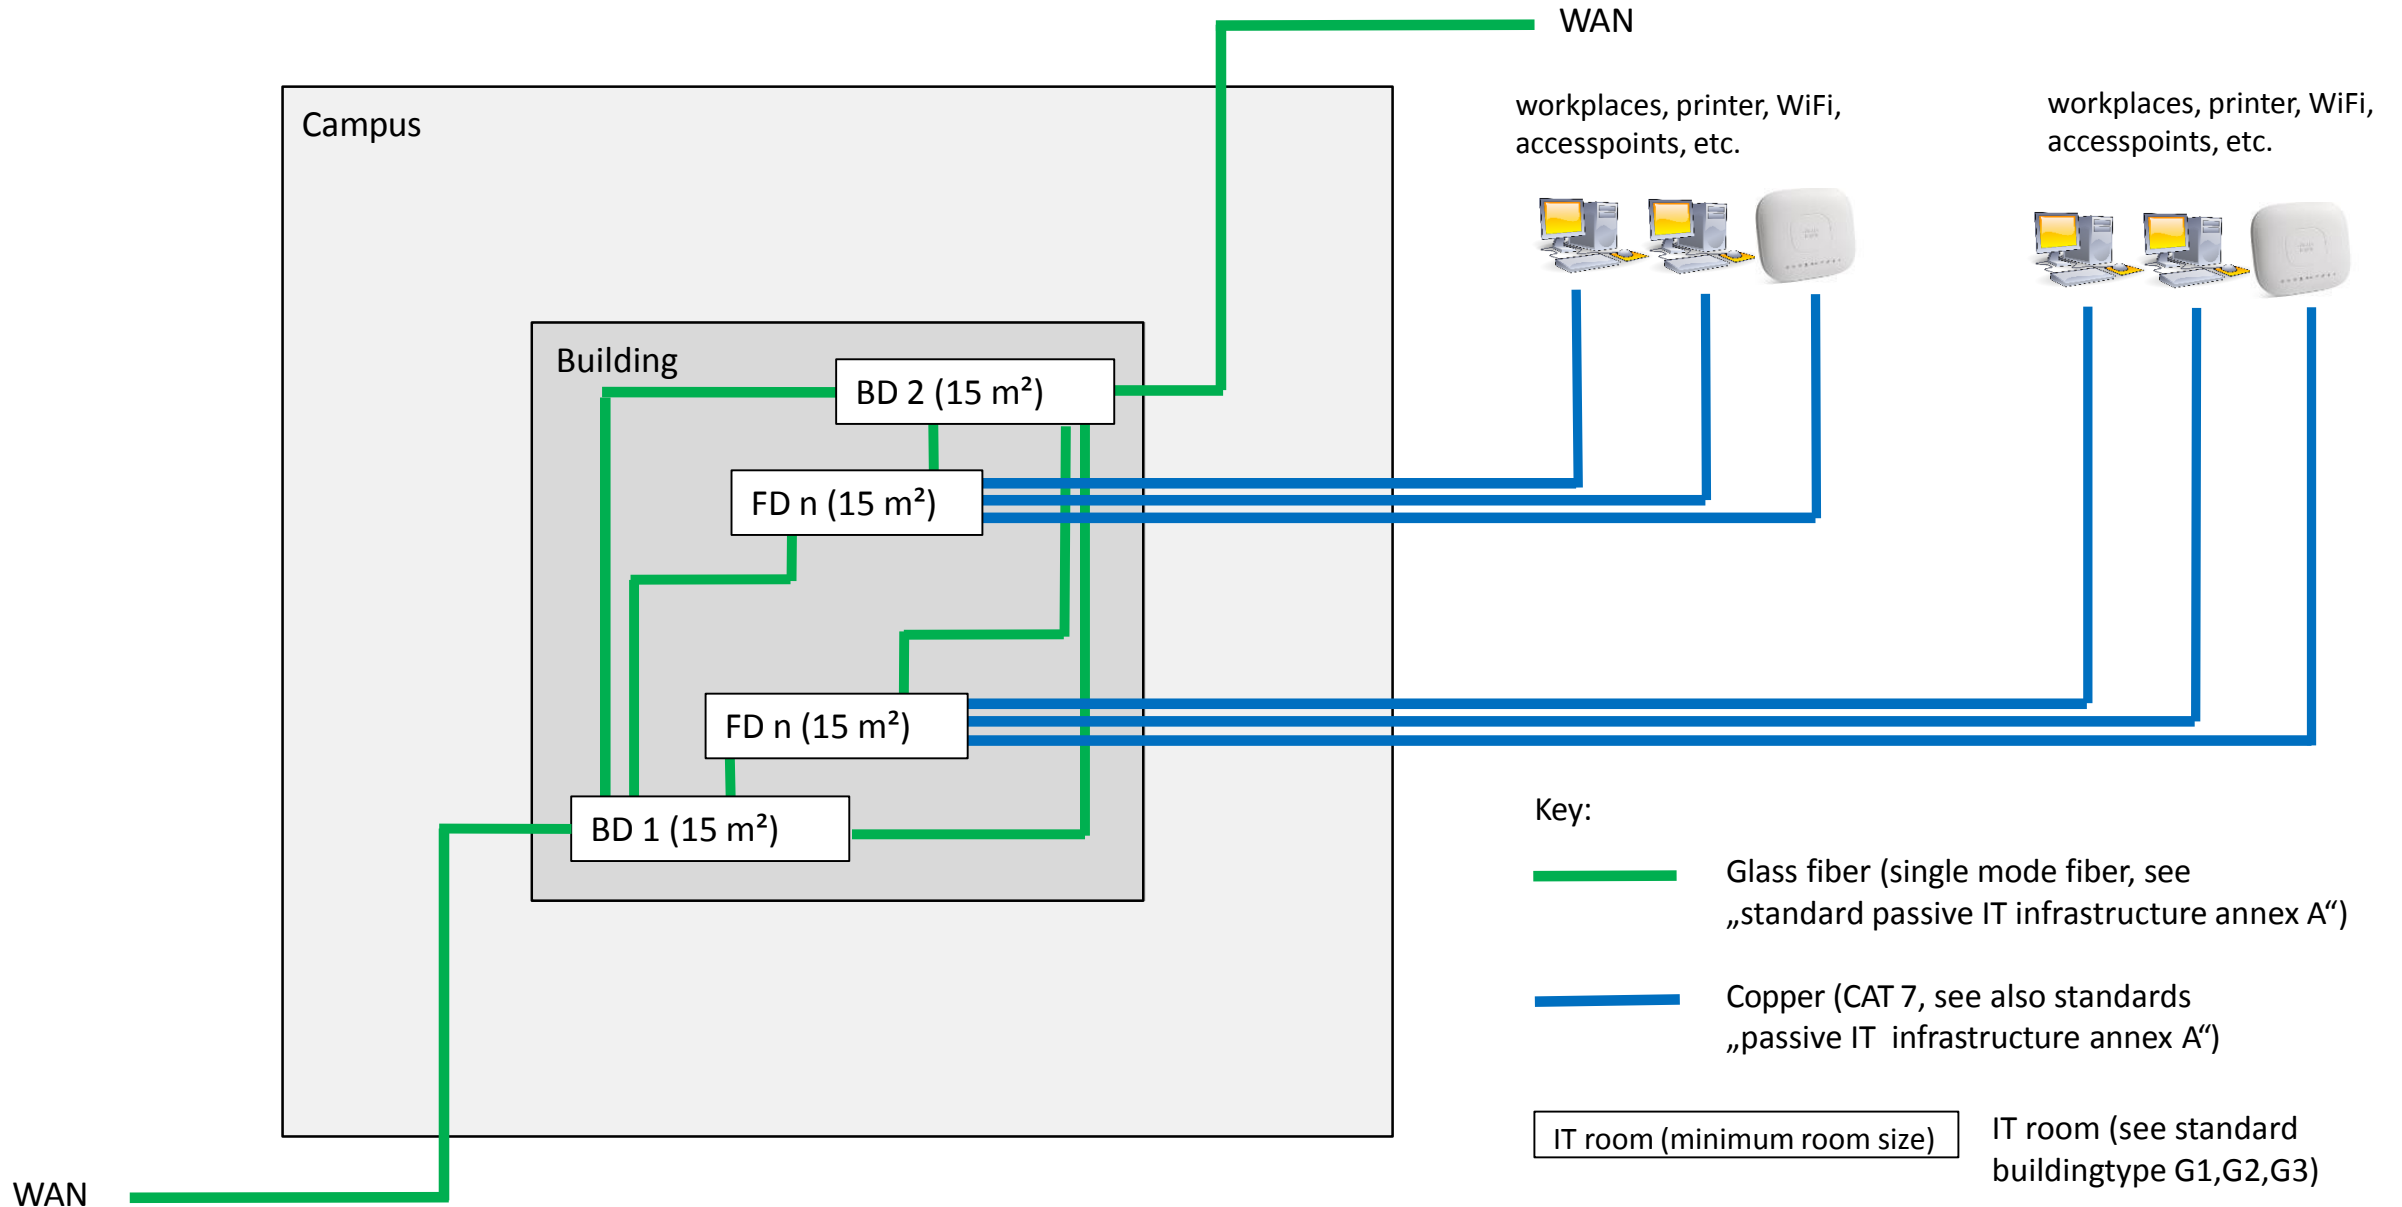

* schematic diagram for guidance only, based on the general published standard documents.