


# SCHEMATIC DIAGRAM\* IT ROOMS / PASSIVE INFRASTRUCTURE BY EXAMPLE BUILDINGTYPE G3.

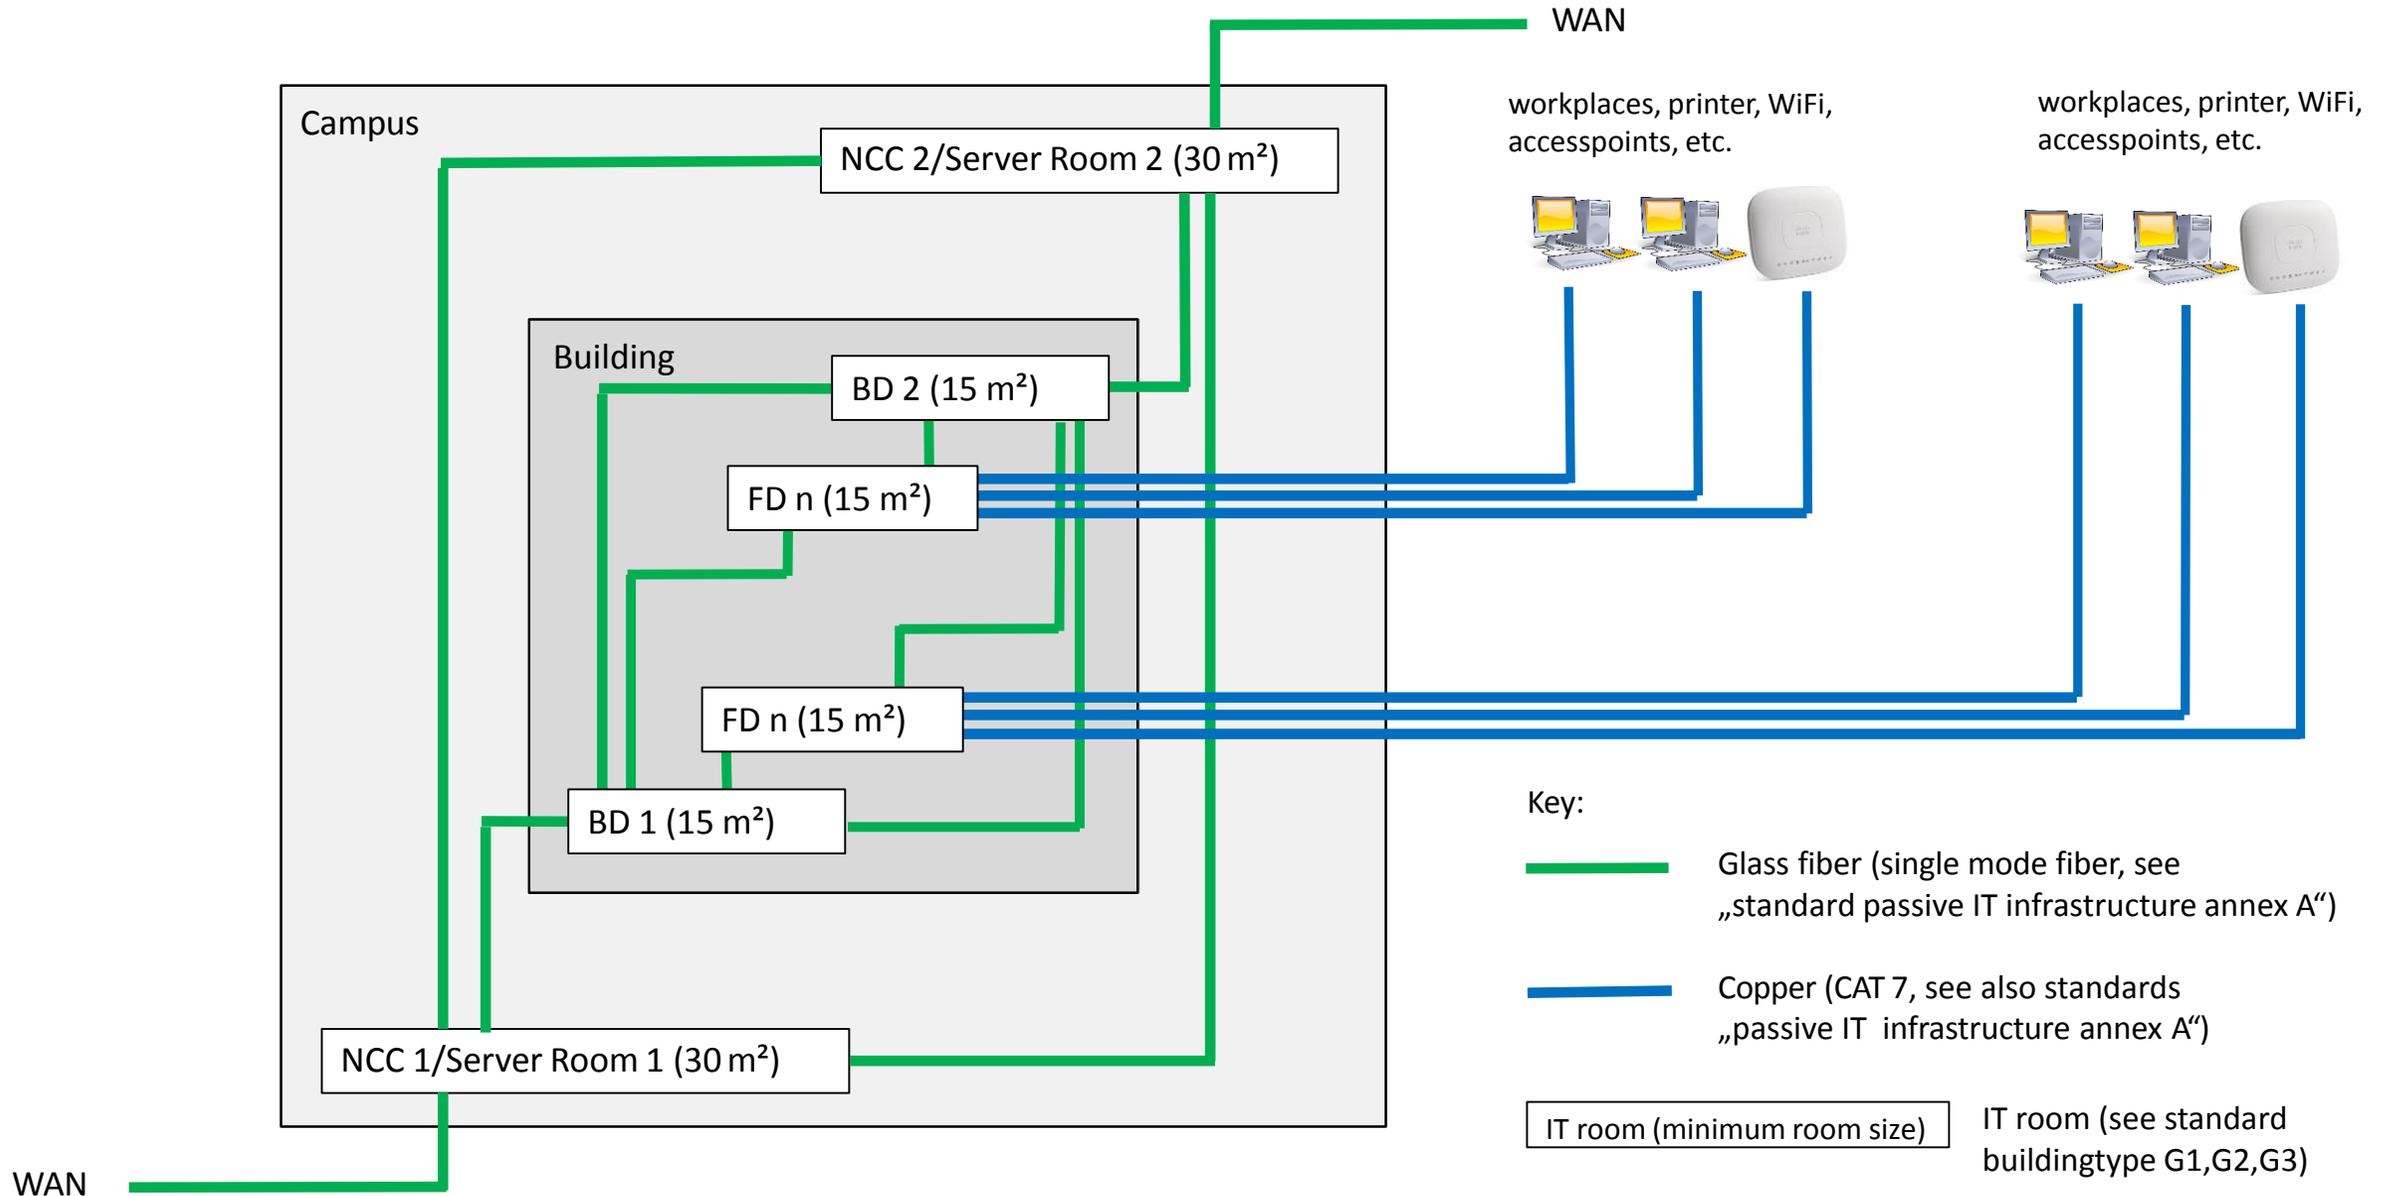

\* schematic diagram for guidance only, based on the general published standard documents.